


South Elevation
Scale 1:50

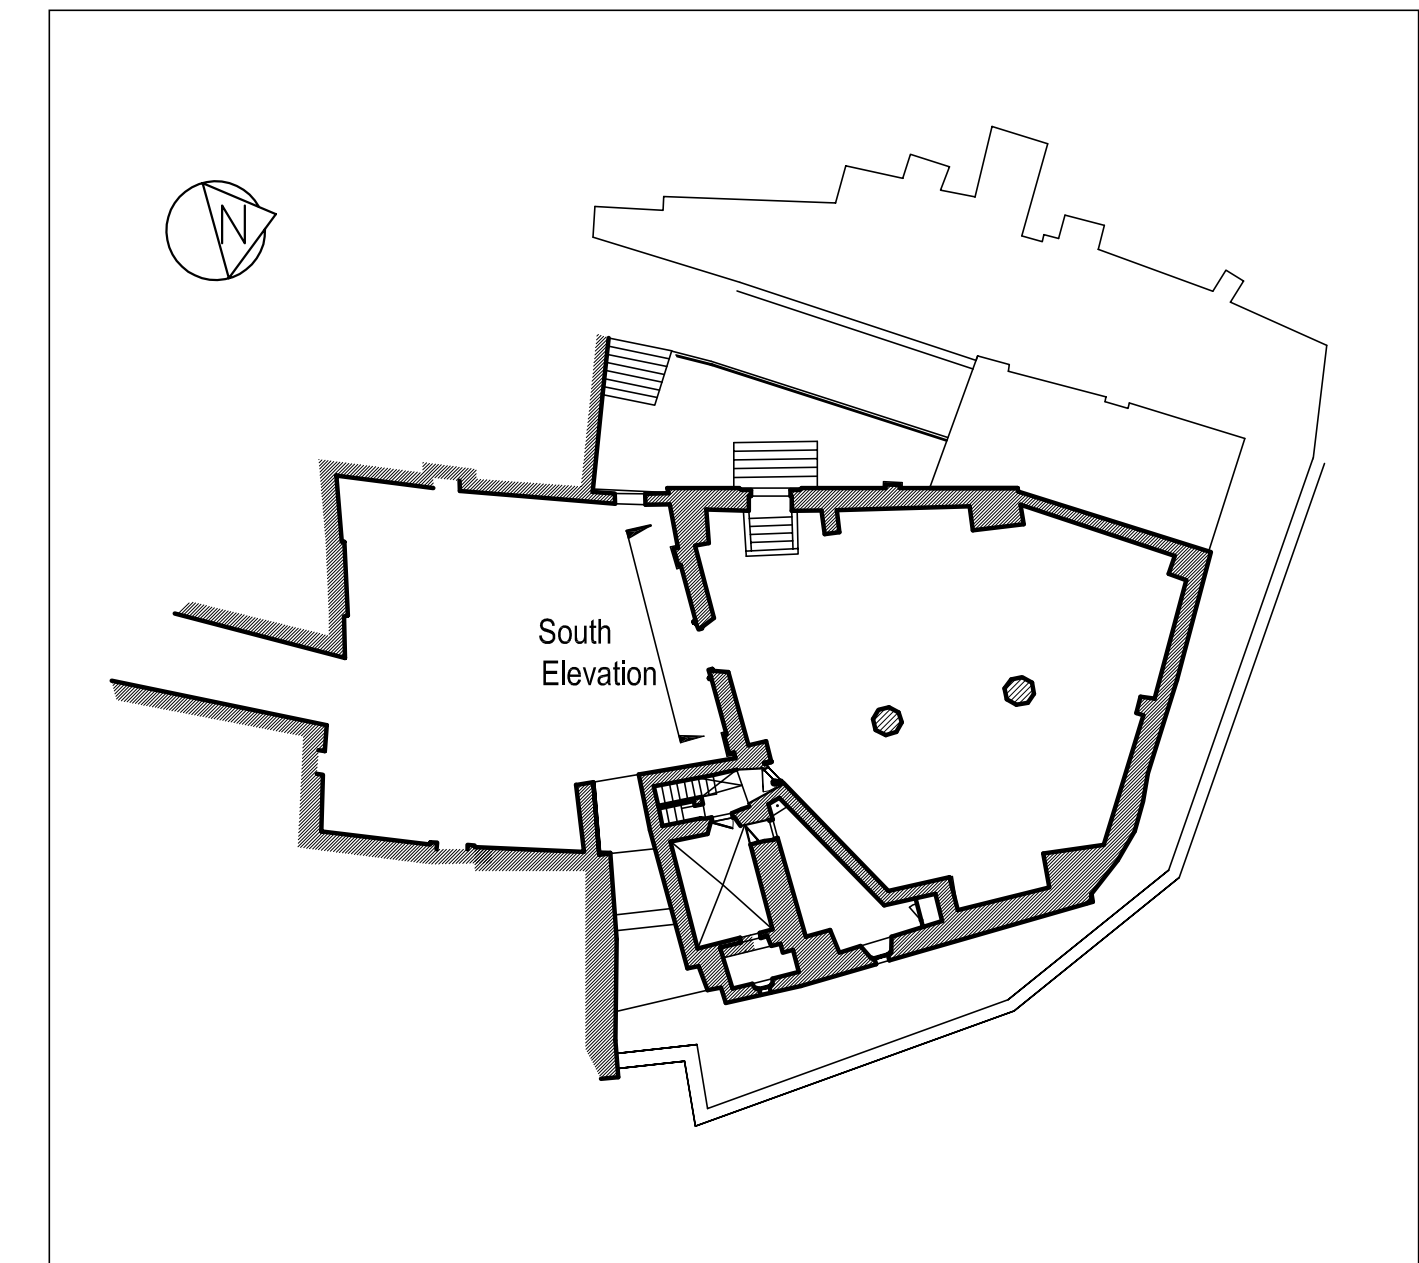

Key Plan

© 2002 ALL RIGHTS UNIVERSITY OF WISCONSIN - MILWAUKEE

© 2000 School of Architecture and Urban Planning, University of Wisconsin-Milwaukee.

Drawing 2