




Attic Level
Reflected Ceiling Plan
Scale 1:100



Attic Level Vault Plan
Scale 1:100

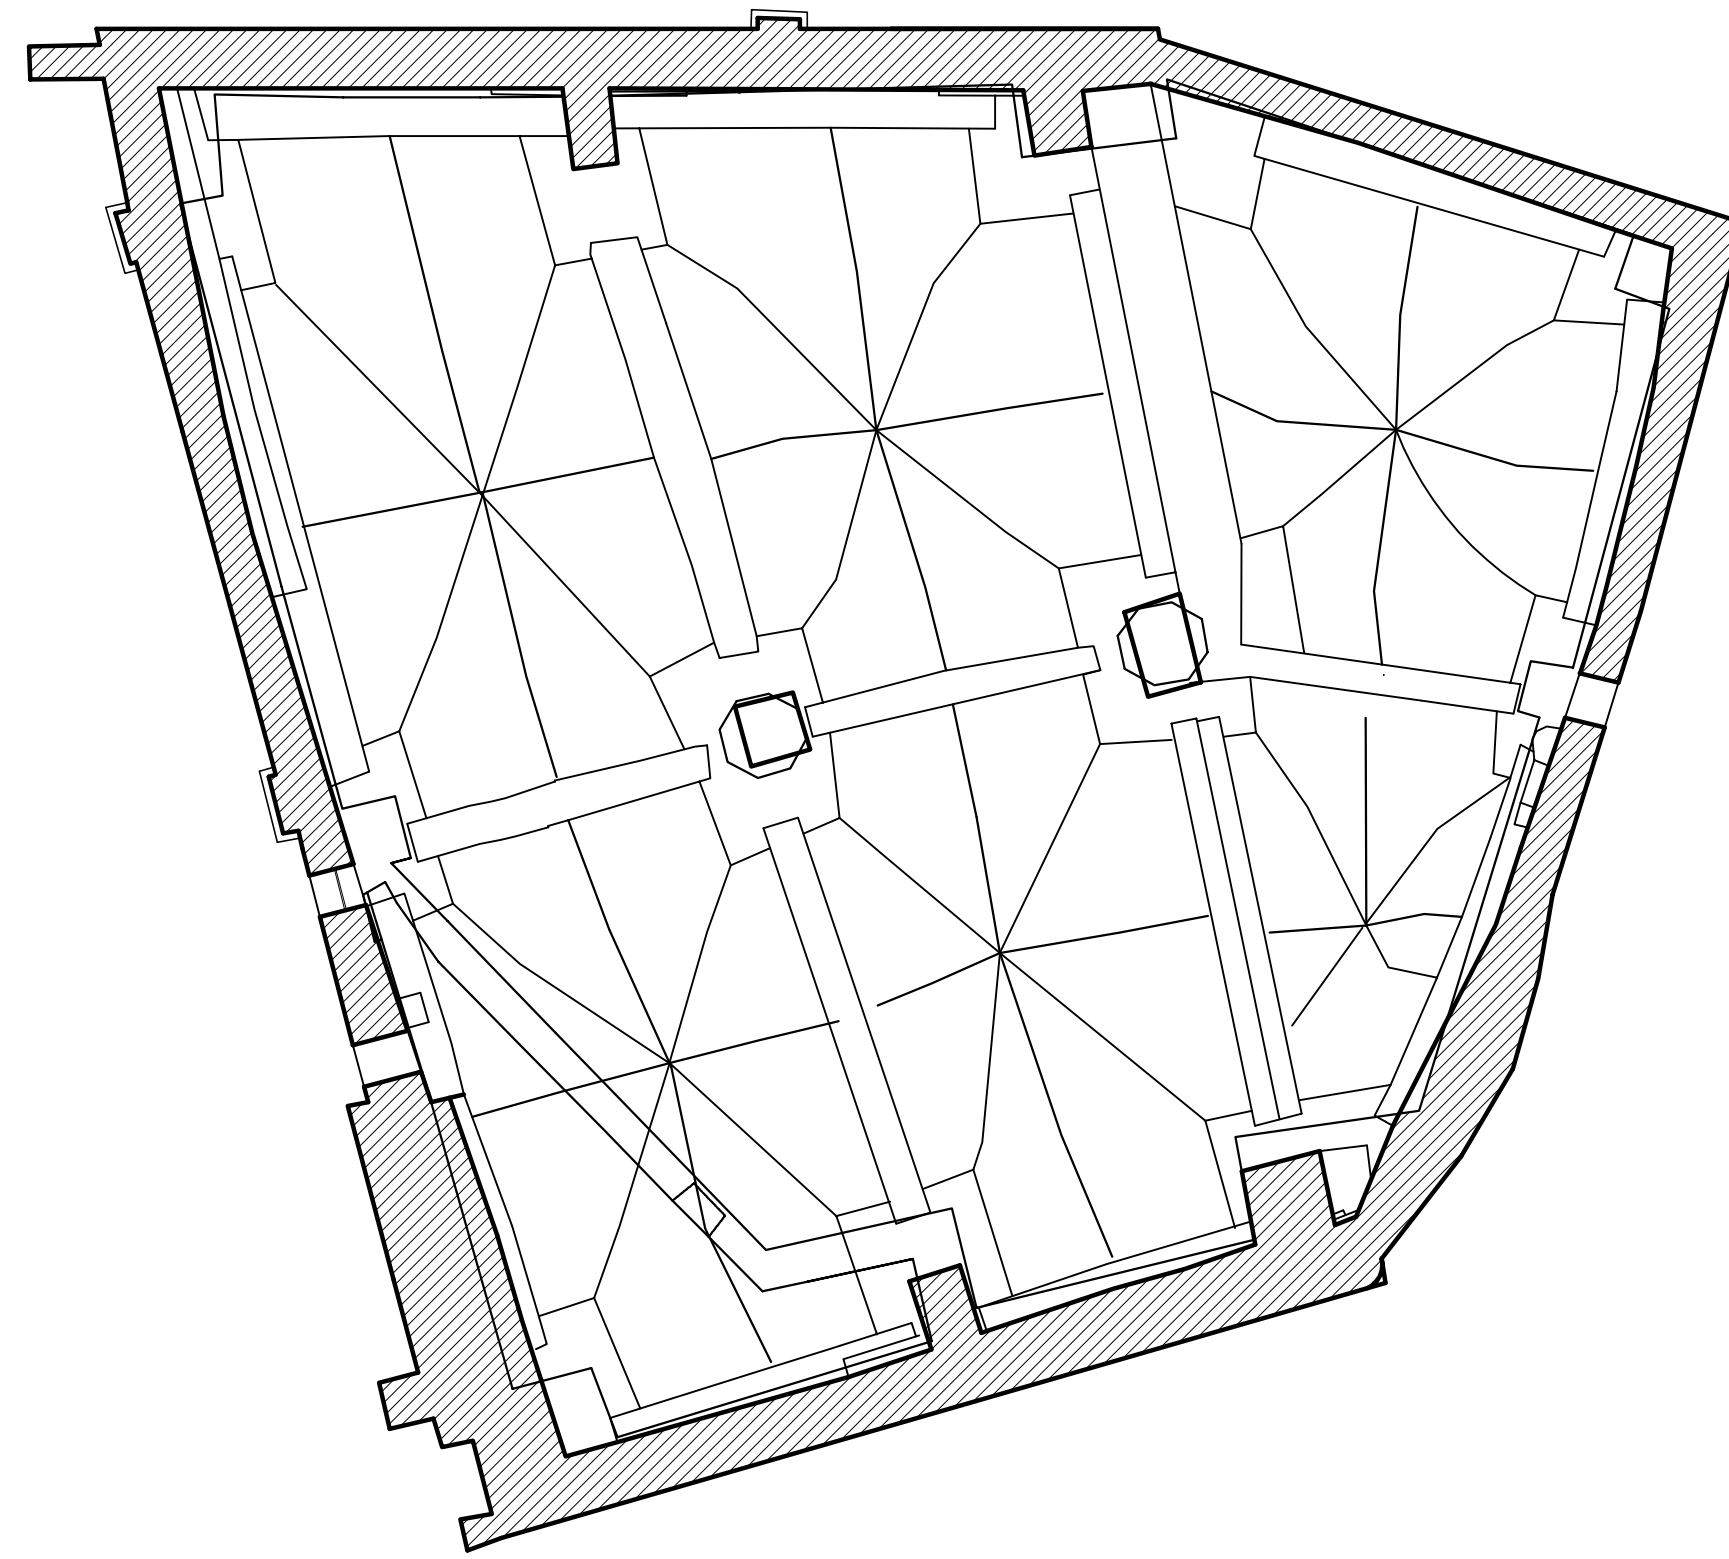


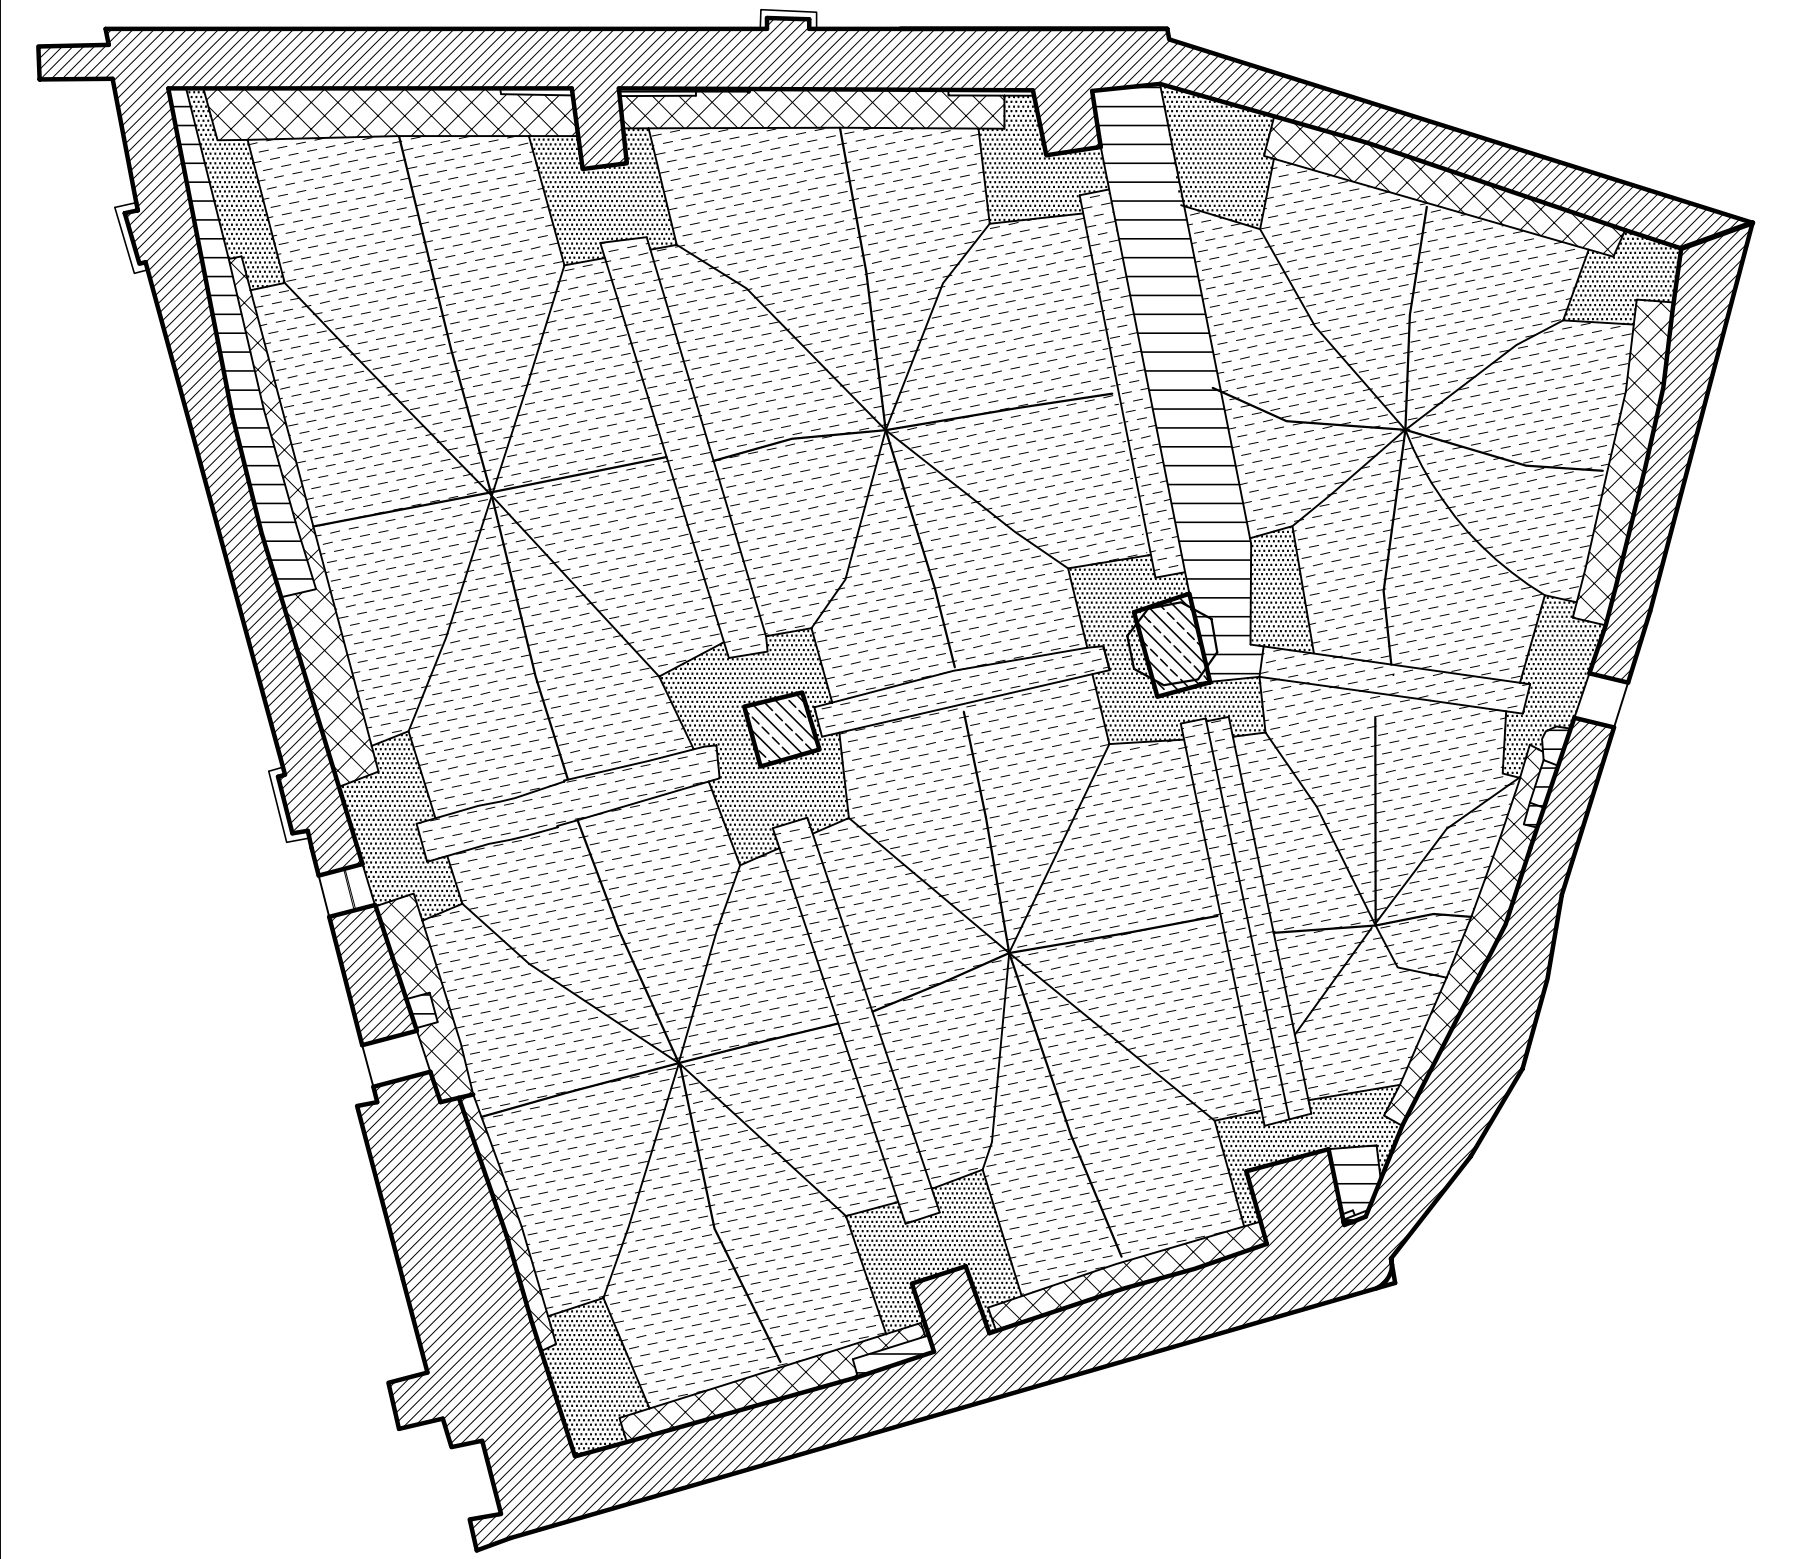


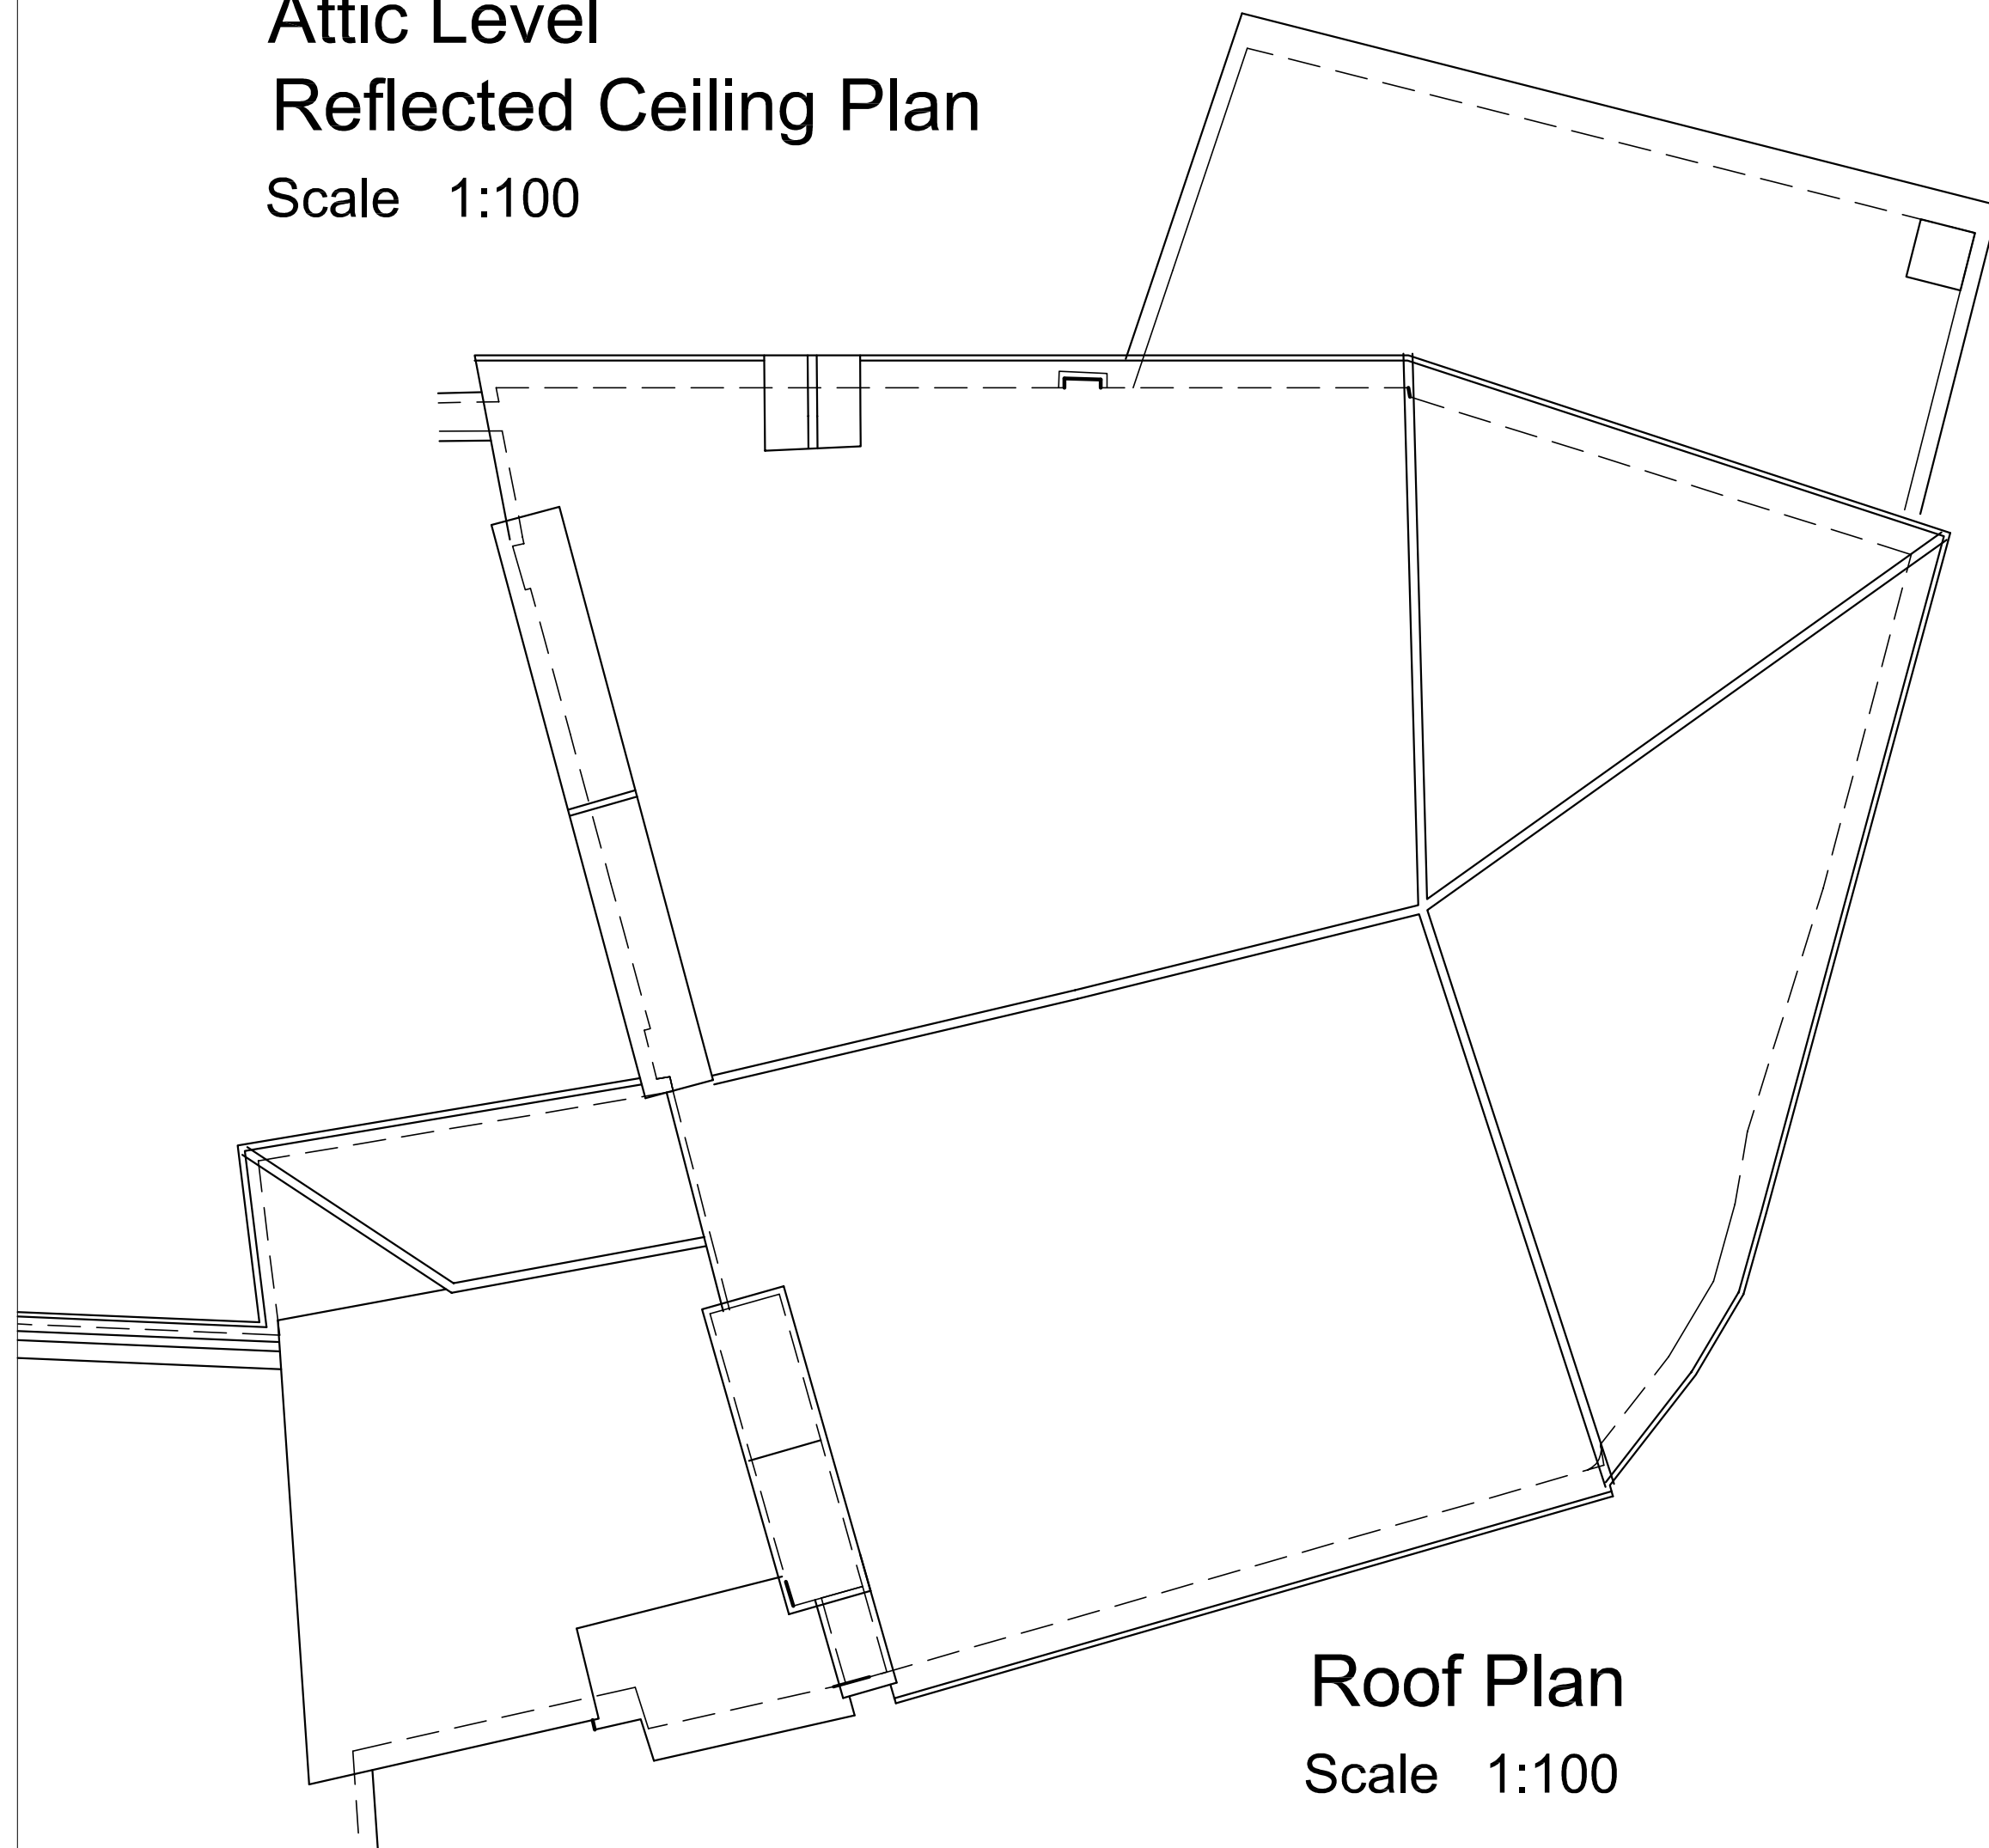



Attic Level Vault Plan - Structural Mapping
Scale 1:100

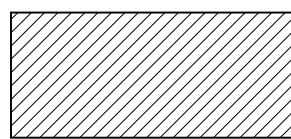 

Roof Plan
Scale 1:100

© 2002 ALL RIGHTS UNIVERSITY OF WISCONSIN - MILWAUKEE

Legend

-  MASONRY WALLS (SECTIONED)
-  MASONRY WALLS IN (NOT REACHING ROOF)
-  MODERN MASONRY COLUMNS 1975
-  BRICK VAULT STRUCTURE
-  MODERN CONCRETE FILL AT BASE OF VAULTS 1975
-  MODERN CONCRETE ARCHES 1975
-  PEACK OF VAULTS
-  OUTLINE OF WALLS BELOW

© 2000 School of Architecture and Urban Planning, University of Wisconsin-Milwaukee.

Drawing 7