





Key Plan

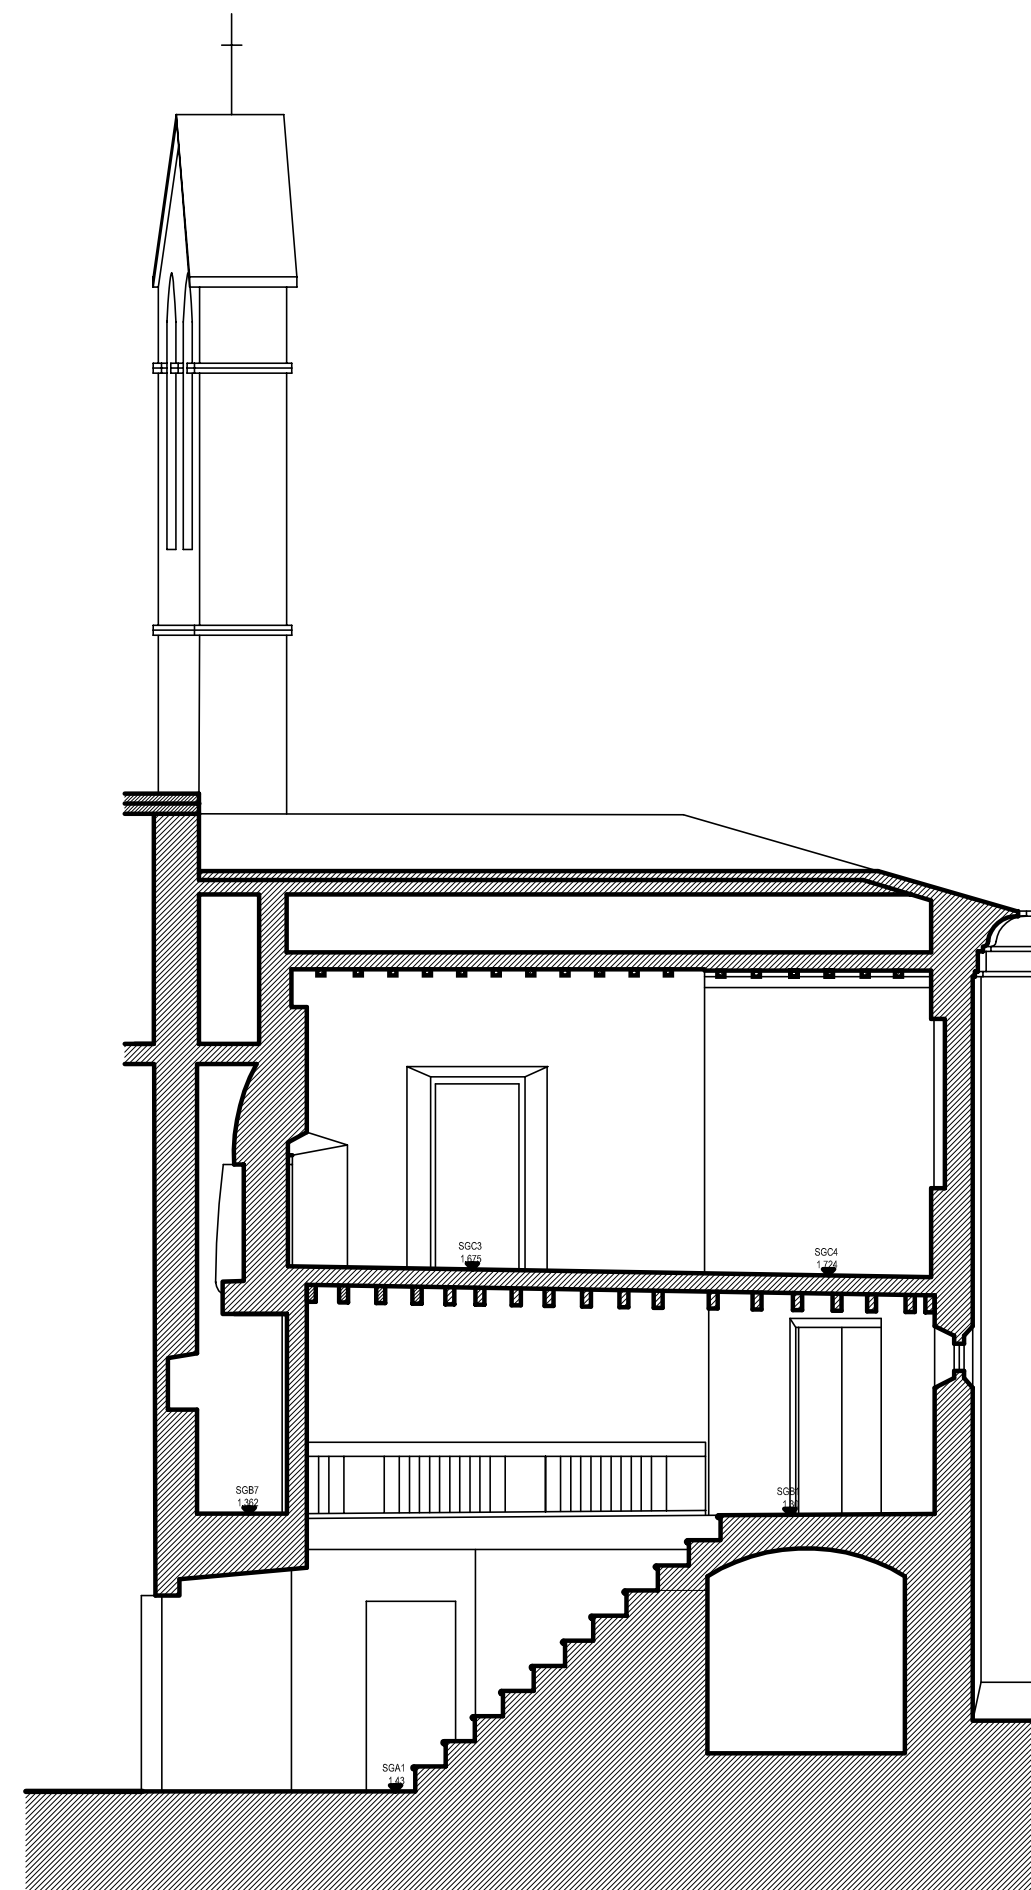

Section CC

Scale 1:75

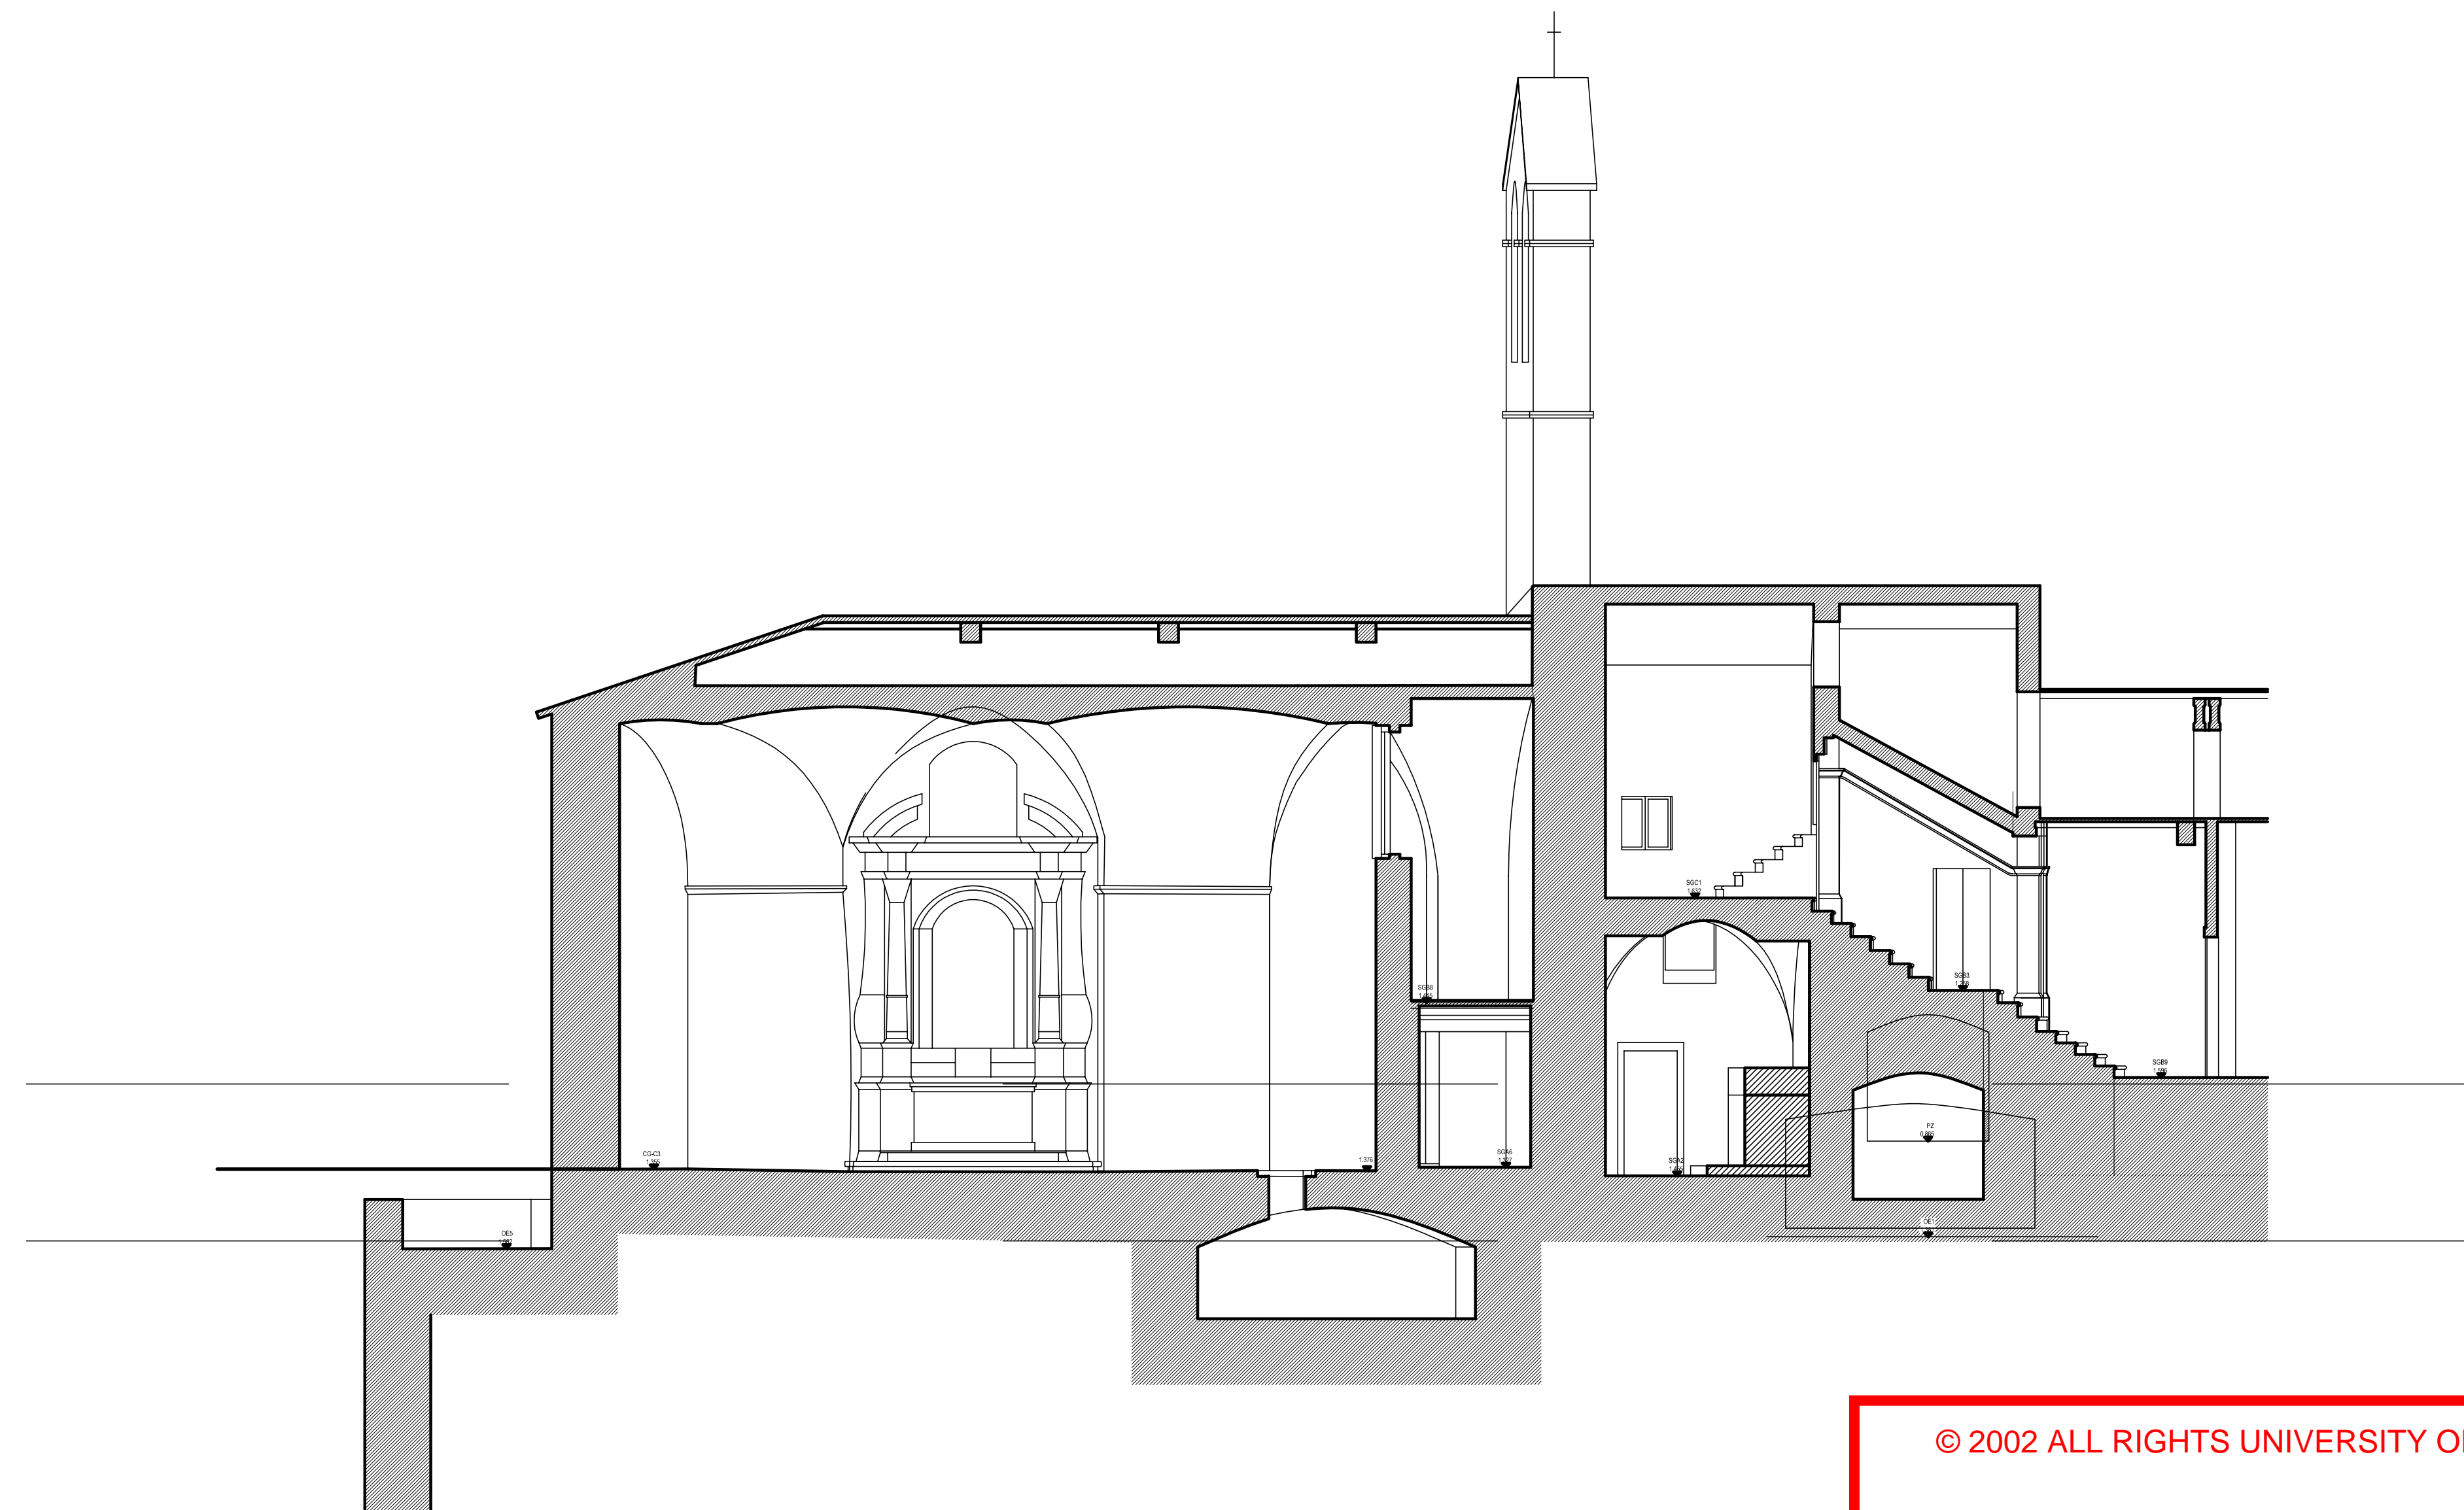


Section DD

Scale 1:75

© 2002 ALL RIGHTS UNIVERSITY OF WISCONSIN - MILWAUKEE

Drawing 9

© 2000 School of Architecture and Urban Planning, University of Wisconsin-Milwaukee.

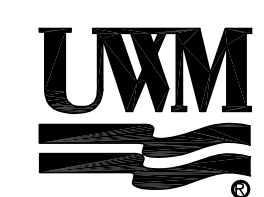

Survey of the Church of San Giovanni Battista, San Gemini - Italy 2000

Historic Preservation, School of Architecture and Urban Planning, University of Wisconsin Milwaukee PO. Box 143, Milwaukee, WI 53201

Project Director: Prof. Massimo Cardillo

Instructors: Prof. Matt Jarosz

Prof. Nikolas Vakalis

Teaching Assistant: Conlynn Goetsch

Student Collaborators:

Oscar Avila, Monica Blomquist, Christopher Eger, Randi Fletcher,  
Peter Foerster, Jackie Gilles, Sara Johnson, Kimberly Landphier,  
Kristin Livesey, Brook Meier, Heriberto Morales, Alicia Svenson