




WEST FACADE
MOSAIC DECORATION
LEFT WINDOW JAMB

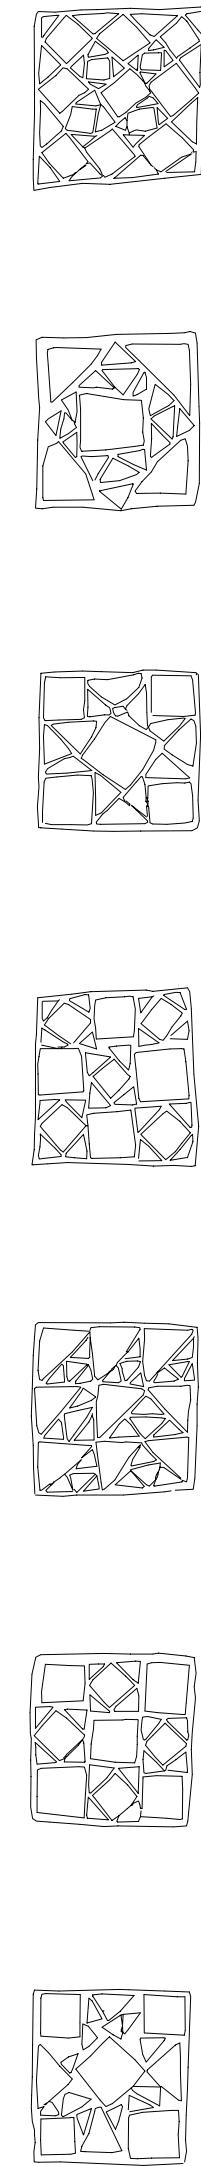


WEST FACADE
MOSAIC DECORATION - MEDALION AT GABLE

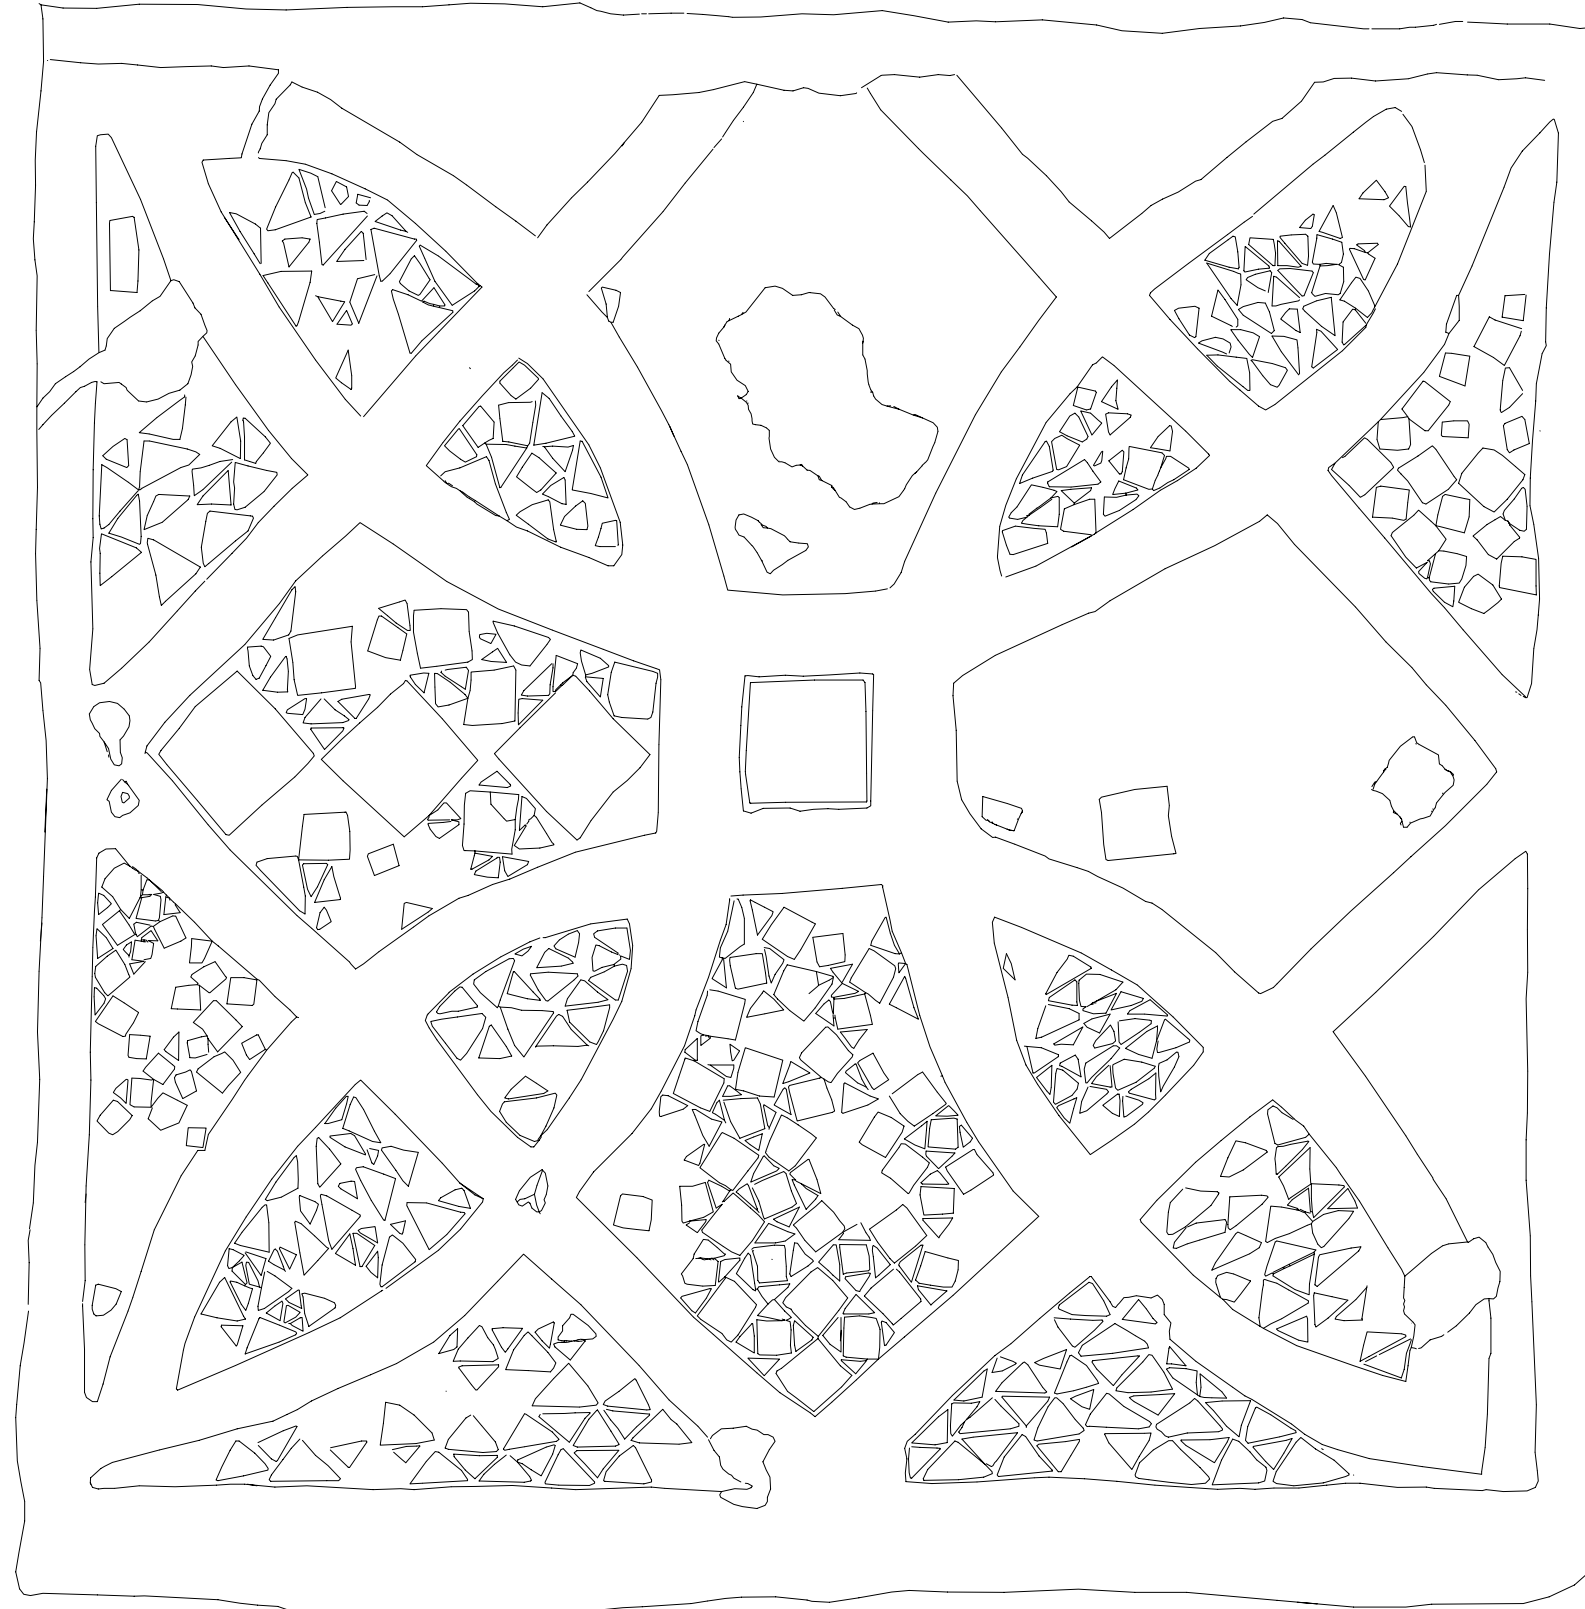


WEST FACADE
MOSAIC DECORATION
RIGHT WINDOW JAMB

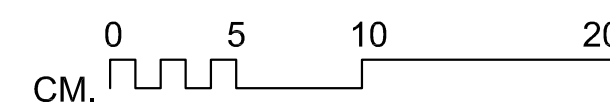

WEST FACADE
MOSAIC DECORATION - OUTSIDE FACE AT DOOR HEAD

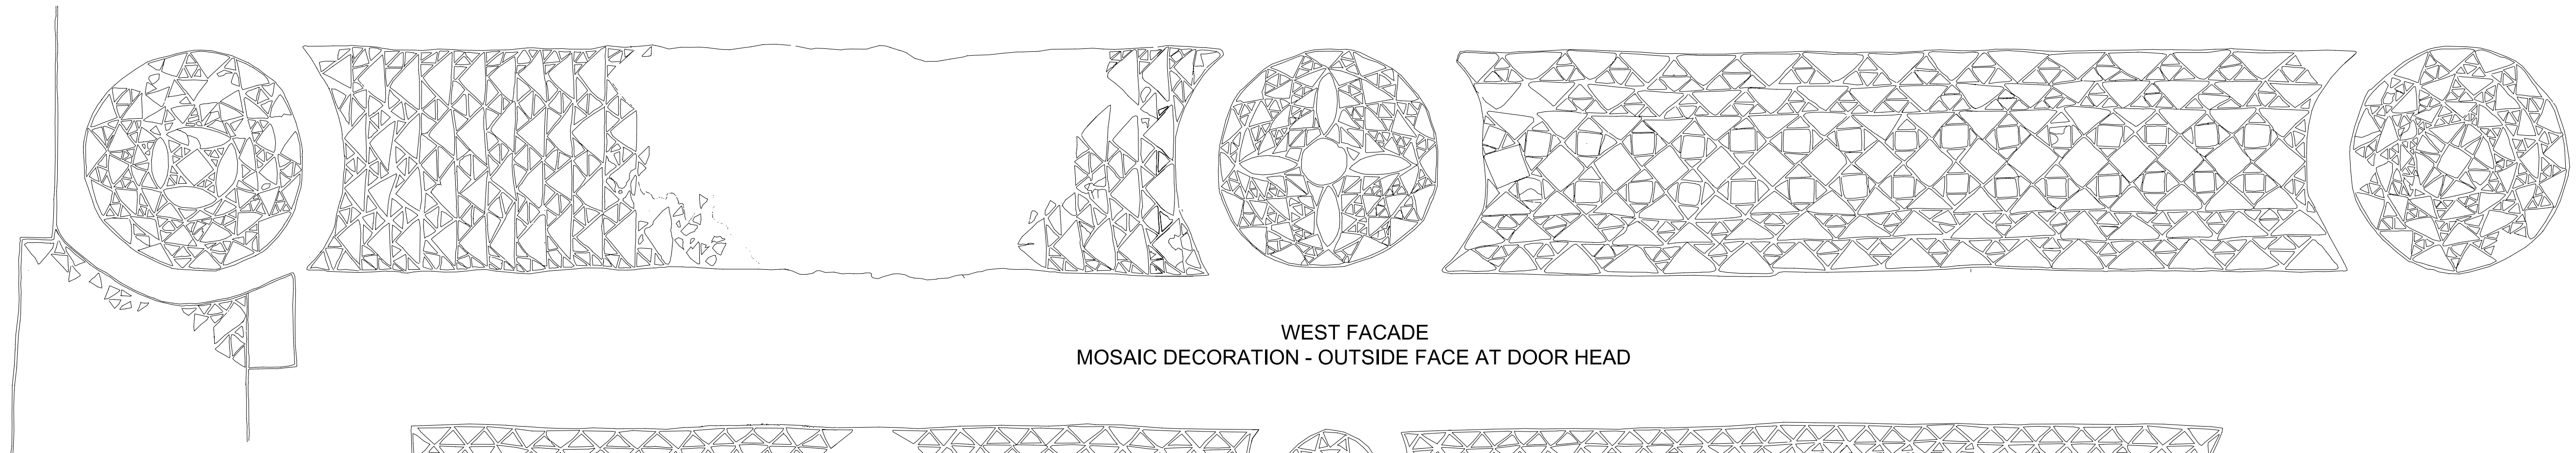

WEST FACADE
MOSAIC DECORATION - INNER FACE AT DOOR HEAD

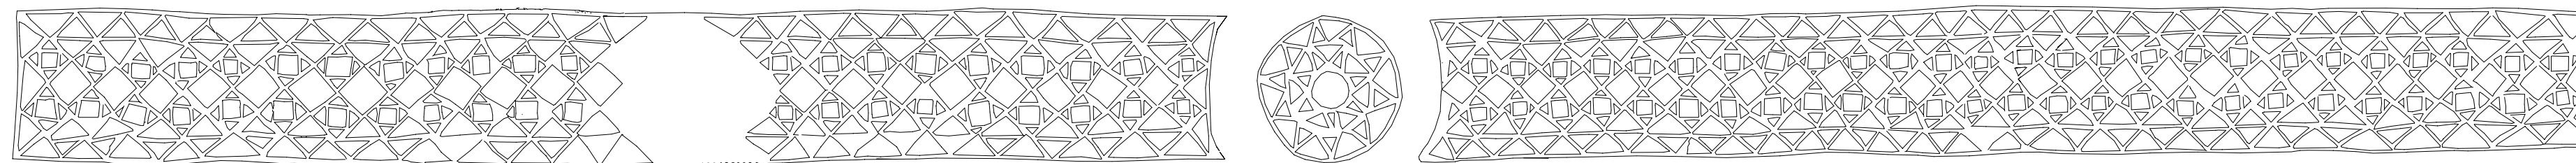

© 2002 ALL RIGHTS UNIVERSITY OF WISCONSIN - MILWAUKEE

Scale 1:3

Drawing No. 4

© 1999 School of Architecture and Urban Planning, University of Wisconsin-Milwaukee.



Survey of the Church of San Giovanni Battista, San Gemini - Italy 1999

Historic Preservation, School of Architecture and Urban Planning, University of Wisconsin Milwaukee PO. Box 413, Milwaukee, WI 53201

Project Director:
Prof. Massimo Cardillo

Student Researchers:
Josie Corbo, Conlynn Goetsch, Andreas Heinrich, Christopher Lese,
Ryan Schulze, Ana Stoica, Catherine Tuminaro, Jeff Wiedmeyer.