


Key Plan



Section AA

Scale 1:75

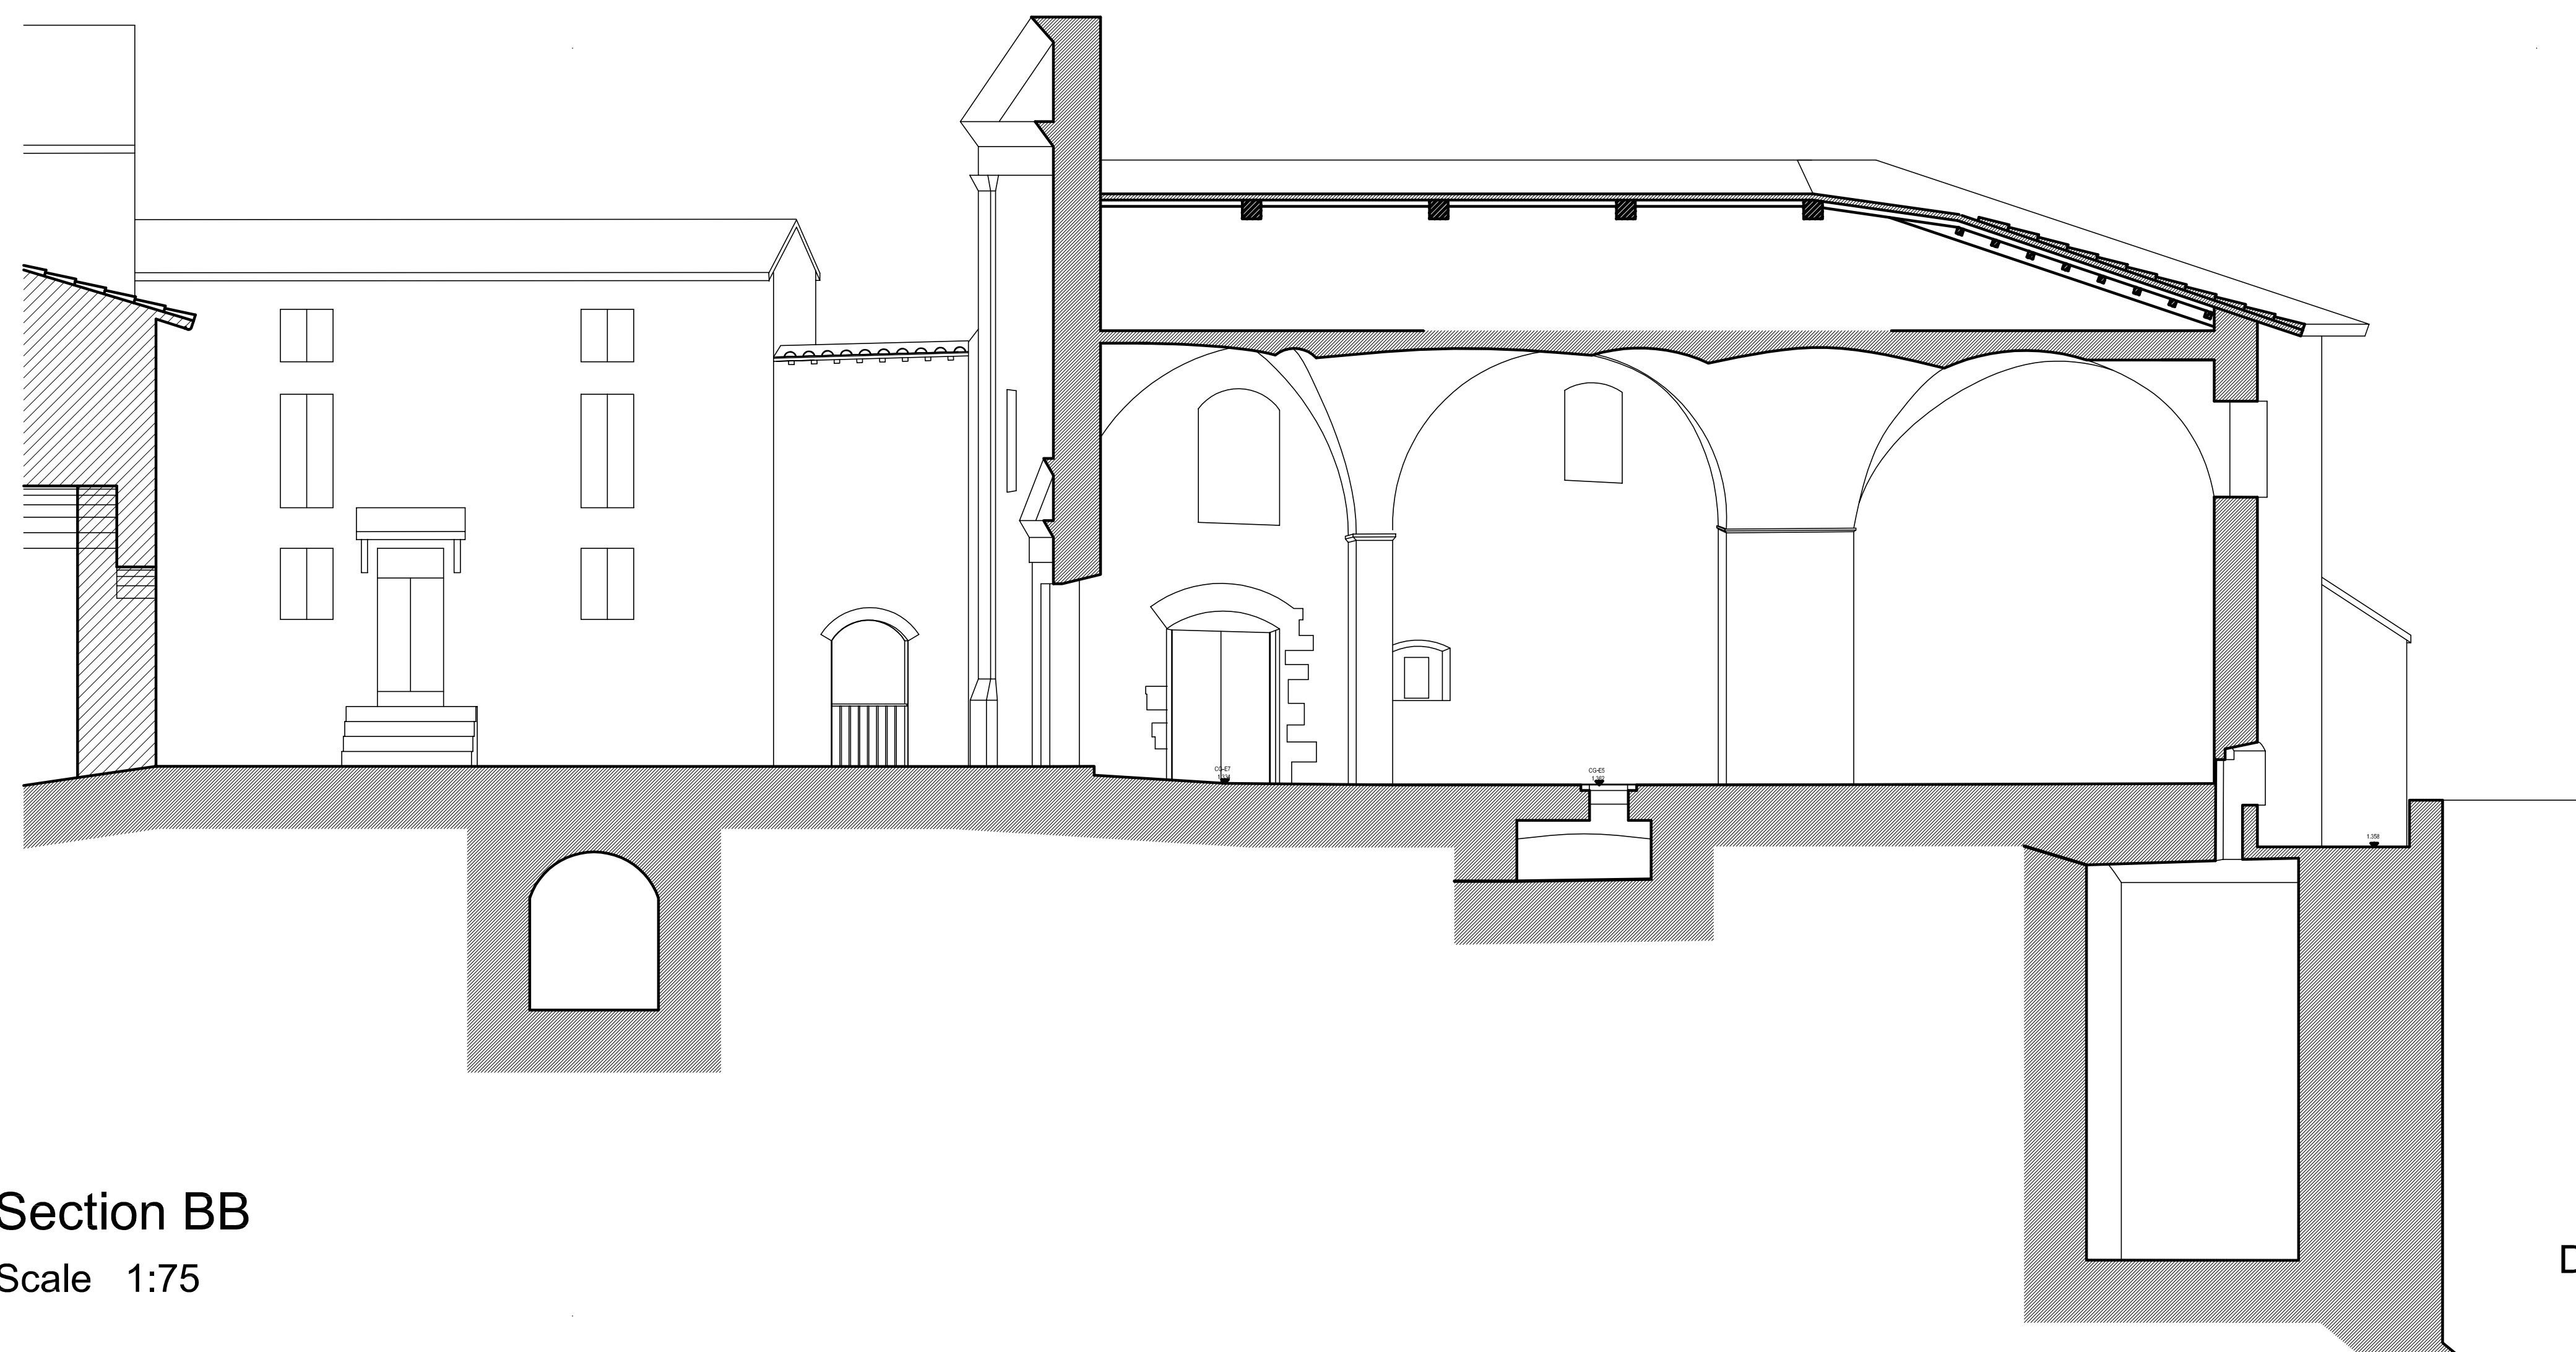

Section BB

Scale 1:75

Drawing 8

© 2002 ALL RIGHTS UNIVERSITY OF WISCONSIN - MILWAUKEE

© 2000 School of Architecture and Urban Planning, University of Wisconsin-Milwaukee.



Survey of the Church of San Giovanni Battista, San Gemini - Italy 2000

Historic Preservation, School of Architecture and Urban Planning, University of Wisconsin Milwaukee PO. Box 143, Milwaukee, WI 53201

Project Director:
Instructors:

Prof. Massimo Cardillo
Prof. Matt Jarosz
Prof. Nikolas Vakalis
Conlynn Goetsch

Teaching Assistant:

Student Collaborators:

Oscar Avila, Monica Blomquist, Christopher Eger, Randi Fletcher,
Peter Foerster, Jackie Gilles, Sara Johnson, Kimberly Landphier,
Kristin Livesey, Brook Meier, Heriberto Morales, Alicia Svenson